



DRAWN BY: ADAM COCHRAN

TYPE 2 RPM RAISED FACE COLORS	
TYPE 2YY	YELLOW AND YELLOW
TYPE 2W	WHITE ~ ONE SIDE ONLY
TYPE 2Y	YELLOW ~ ONE SIDE ONLY

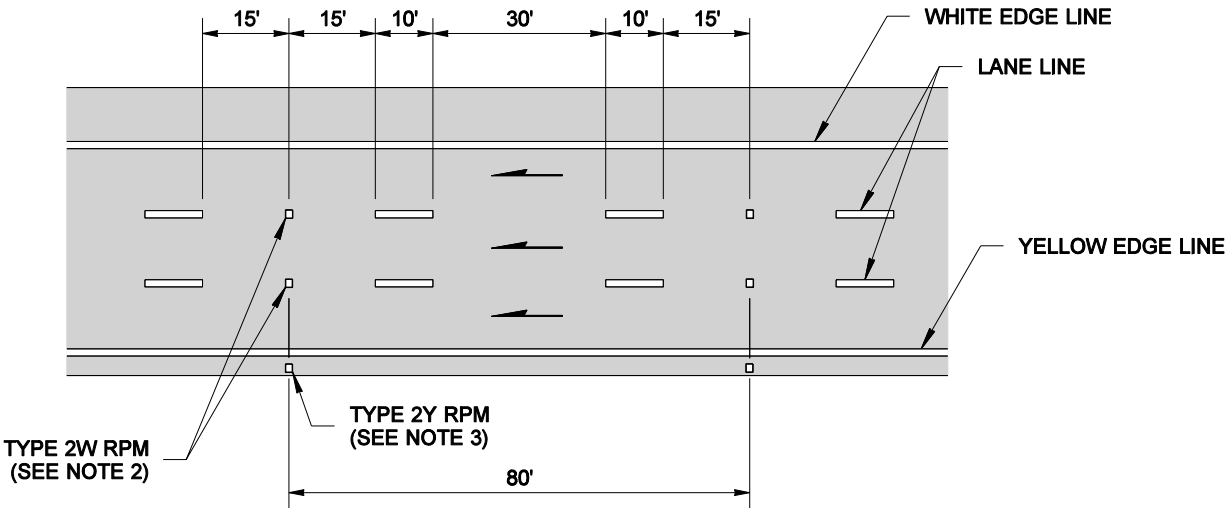


MULTILANE ONE-WAY TRAFFIC

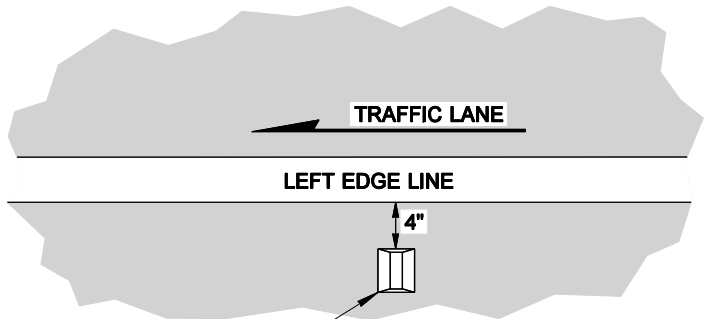


LEFT EDGE OF LANE PLACEMENT DETAIL


SEE NOTE 3

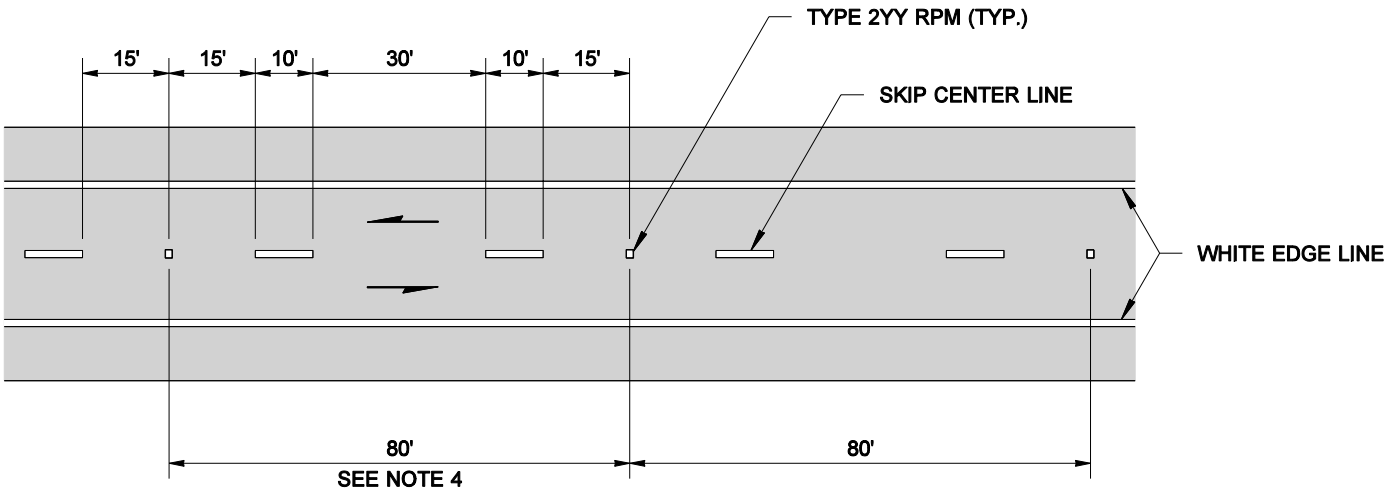

TWO LANE TWO-WAY TRAFFIC

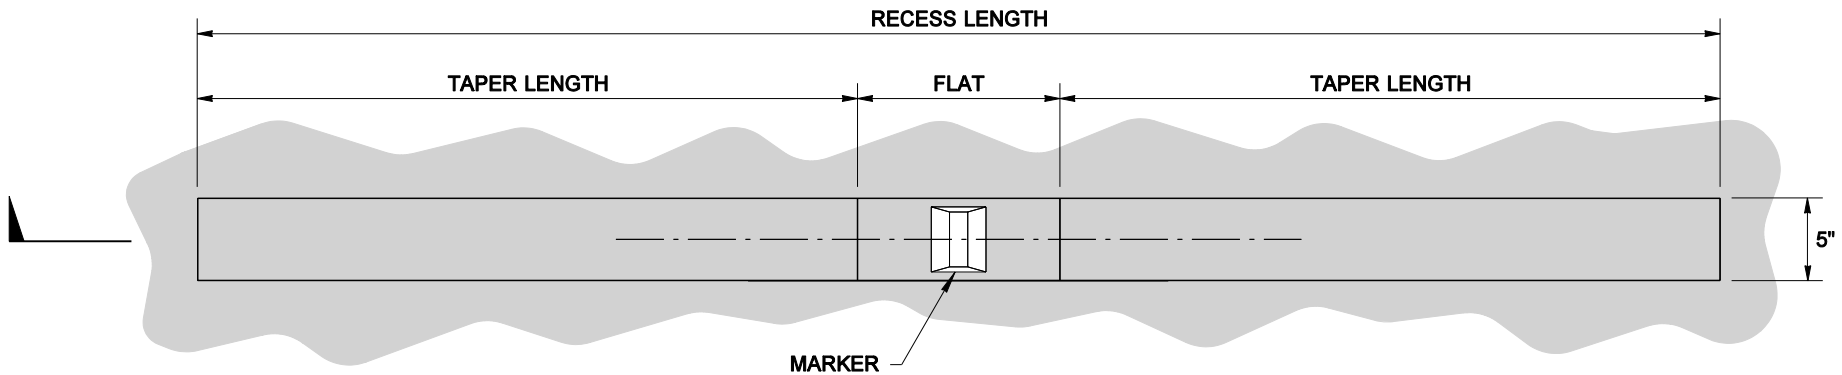

PLAN VIEW

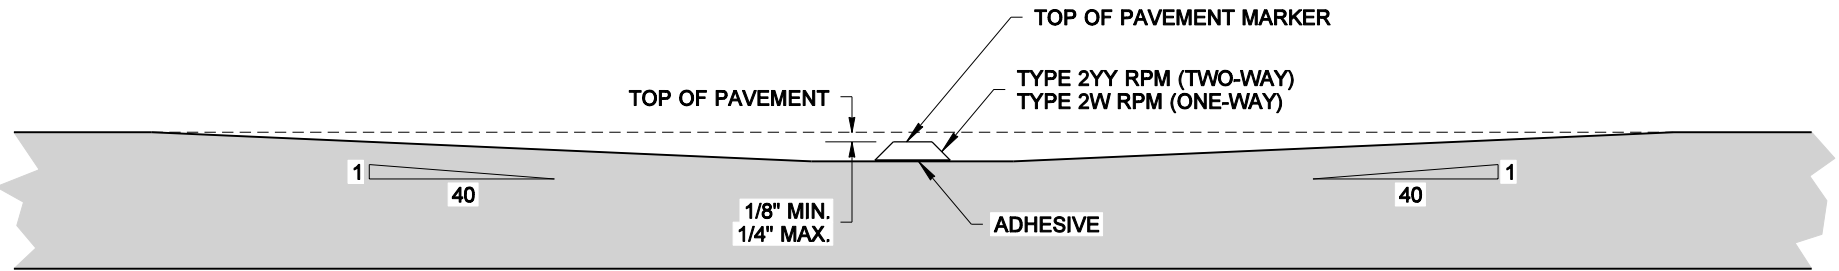

SECTION A

RECESSED PAVEMENT MARKER DETAILS
FOR USE WHERE SPECIFIED IN CONTRACT

NOTES

1. Recessed pavement markers, when specified, shall be installed at the locations shown for Type 2W RPM's on multilane one-way roadways, and type 2YY RPM's on two lane two-way roadways.
2. For lane lines, Type 2W RPM's shall be spaced at 80' intervals on tangents and horizontal curves with a radius of 5000' or more, and 40' intervals on horizontal curves having radii of less than 5000'.
3. Type 2Y RPM's, when specified, shall be placed outside the Left Edge Line. See "LEFT EDGE OF LANE PLACEMENT DETAIL".
4. For center lines, Type 2YY RPM's shall be spaced at 80' intervals on tangents and horizontal curves with a radius of 5000' or more, and 40' intervals on horizontal curves having radii less than 5000'. Type 2YY RPM's are to be centered between skip lines.



EXPIRES MAY 5, 2005

**LONG LINE SUPPLEMENT
WITH RAISED PAVEMENT
MARKERS ~ GENERAL
STANDARD PLAN M-20.30-00**

SHEET 1 OF 1 SHEET

APPROVED FOR PUBLICATION

Harold J. Peterfeso 03-04-05

STATE DESIGN ENGINEER

DATE



Washington State Department of Transportation

NOTE: THIS PLAN IS NOT A LEGAL ENGINEERING DOCUMENT BUT AN ELECTRONIC DUPLICATE. THE ORIGINAL, SIGNED BY THE ENGINEER AND APPROVED FOR PUBLICATION, IS KEPT ON FILE AT THE WASHINGTON STATE DEPARTMENT OF TRANSPORTATION. A COPY MAY BE OBTAINED UPON REQUEST.